


POSSIBLE MUSEUM SITE LAYOUT

party line

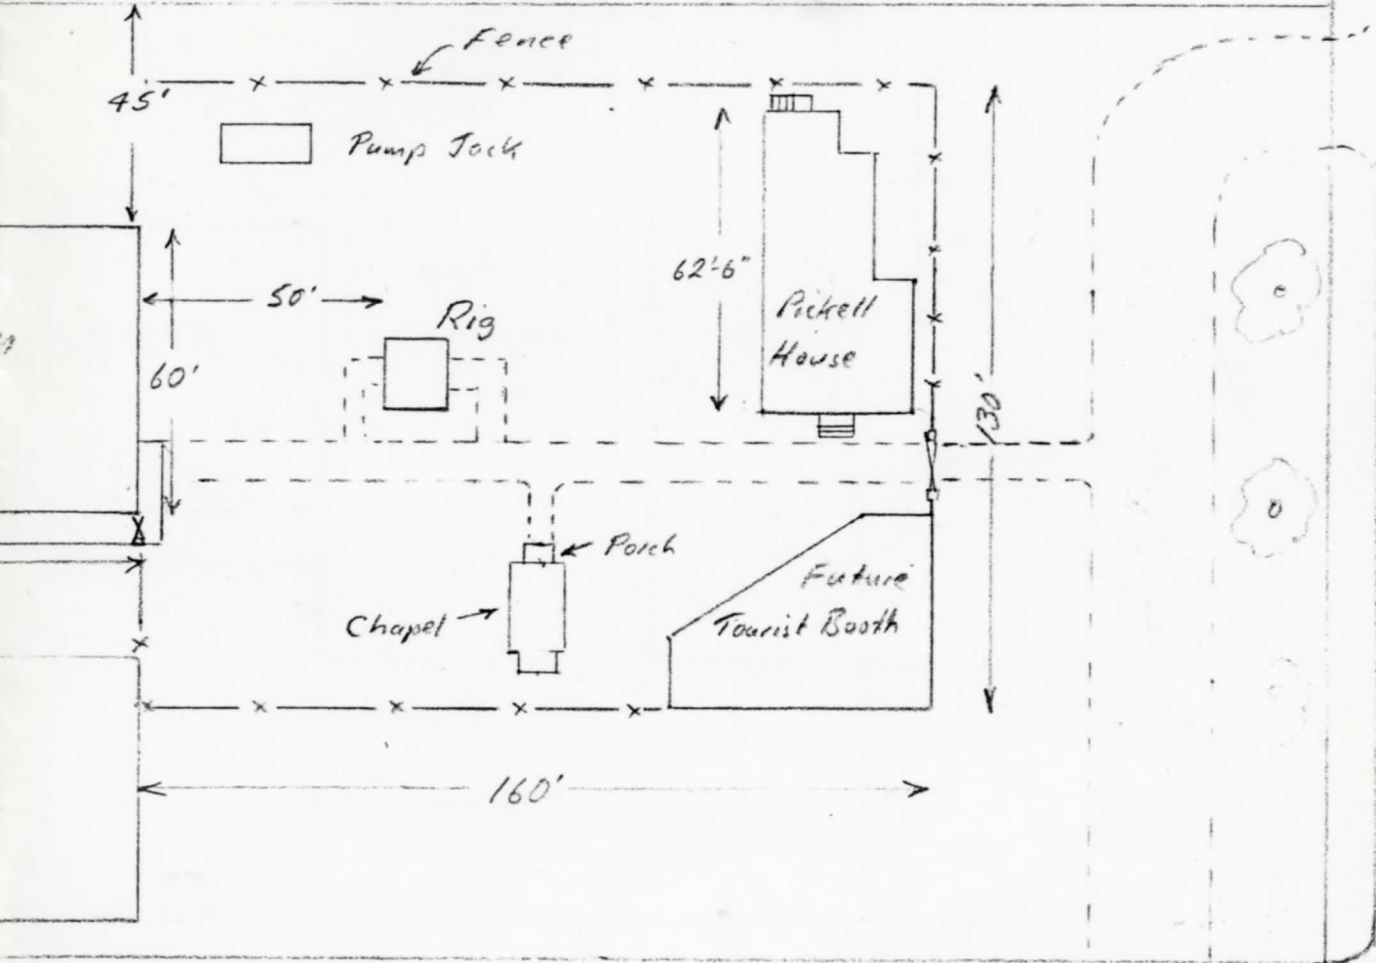

MACKENZIE STREET

ALTH CLINIC

7 - 'ACT 1'

DESIGN: <i>RAF</i>	SCALE: <i>1" = 40'-0"</i>
APPROVED:	DATE: <i>14-9-83</i>
DRAWING No.	

**WILLIS
CUNLIFFE
TAIT**
A Company Ltd.